

LEGENDS

FIXED BUILDING LEGEND

MARK	OCCUPANT
1	OFFICES & MANUFACTURING
1A	F.S.S. STORAGE FACILITY
1B	SECURITY OFFICE
1C	FIRE WATER PUMP HOUSE
2	PRODUCT VALIDATION
3A	PRIMER MIX LAB
3B	PRESS LAB
4	FOUR COMPLEX POWER HOUSE
4A	PROTOTYPE INFLATOR ASSEMBLY LABS
4B	PROTOTYPE INFLATOR TEST LABS
4C	PRIMER ASSEMBLY & PRODUCTION
4D	ENHANCER ASSEMBLY
4E	CHEMISTRY & MATERIALS LAB & SENSOR CLEAN ROOM
5F	PROTOTYPE INFLATOR LASER WELD
5	DRIVER SIDE GENERANT STORAGE
5B	DRIVER SIDE BLEND / WEIGHTOUT
6	ENGINEERING RESEARCH & DESIGN
6B	PASSENGER SIDE ENGINEERING DEVELOPMENT ANNEX
6C	SIX COMPLEX POWER HOUSE
7	PELLET PRESS & CUP LOADING
8	NON-AZIDE GENERANT PROCESSING FACILITY
9	PASSENGER SIDE WET PROPELLANT AND INFLATOR ASSEMBLY
9A	GENERANT STORAGE FACILITY
10	DRIVER SIDE PELLET PRESS
11	METAL INJECTION MOLDING
14	MANUFACTURING COMPLEX POWER HOUSE

MODULAR BUILDING LEGEND

MARK	OCCUPANT	SIZE	S/N NUMBER
MB-1	SQA/PURCHASE	60'x60'	105518-20
MB-2	NON-PROD P.O.	74'x24'	105665-66
MB-3	DESIGN/CADD	60'x60'	105521-25
MB-4	FACILITY MAINT	144'x64'	171566-77
MB-5	PROP DEV	25'x8'	152345
MB-6	PROP DEV	42'x12'	171693
MB-7	CHEM OFFICES	60'x24'	171772-3
MB-8	SENSOR LAB	36'x24'	171335-40
MB-9	PROP DEV	48'x14'	044569
MB-10	E.S.D. LAB	45'x14'	106223
MB-11	HUMAN RESOURCES	74'x54'	106223
MB-12	EMC BREAK ROOM	74'x14'	

GRAPHICS LEGEND


- EXISTING BUILDING
- MODULAR BUILDINGS, STORAGE TRAILERS, OR COVERED WALKWAYS.
- 1996 PROPOSED CAPACITY EXPANSION
- FUTURE CAPACITY EXPANSION

MAGAZINES OR DAY BOXES

H	MB	3A-1	K	4C-2
H-1	H-7	3A-1	L	4C-2
H-2	H-8	3B-1	Q	7M
H-3	H-3	3B-2	R	7N
H-4	H-4	3B-3	S	P
H-5	H-5	3B-3	S	P

EVACUATION ASSEMBLY AREAS

- ① BLD #1 (EAST)
- ② BLD #1 (WEST), MB-1, & MB-2
- ③ BLD #2 & THREE COMPLEX
- ④ MB-7, MB-11 & FOUR COMPLEX
- ⑤ BLD #5, BLD #7 & BLD #10
- ⑥ BLD #6, MB-3, MB-8, & MB-10
- ⑦ BLD #6B
- ⑧ MB-4
- ⑨ BLD #9
- ⑩ BLD #11
- ⑪ MB-5, MB-6, & MB-9

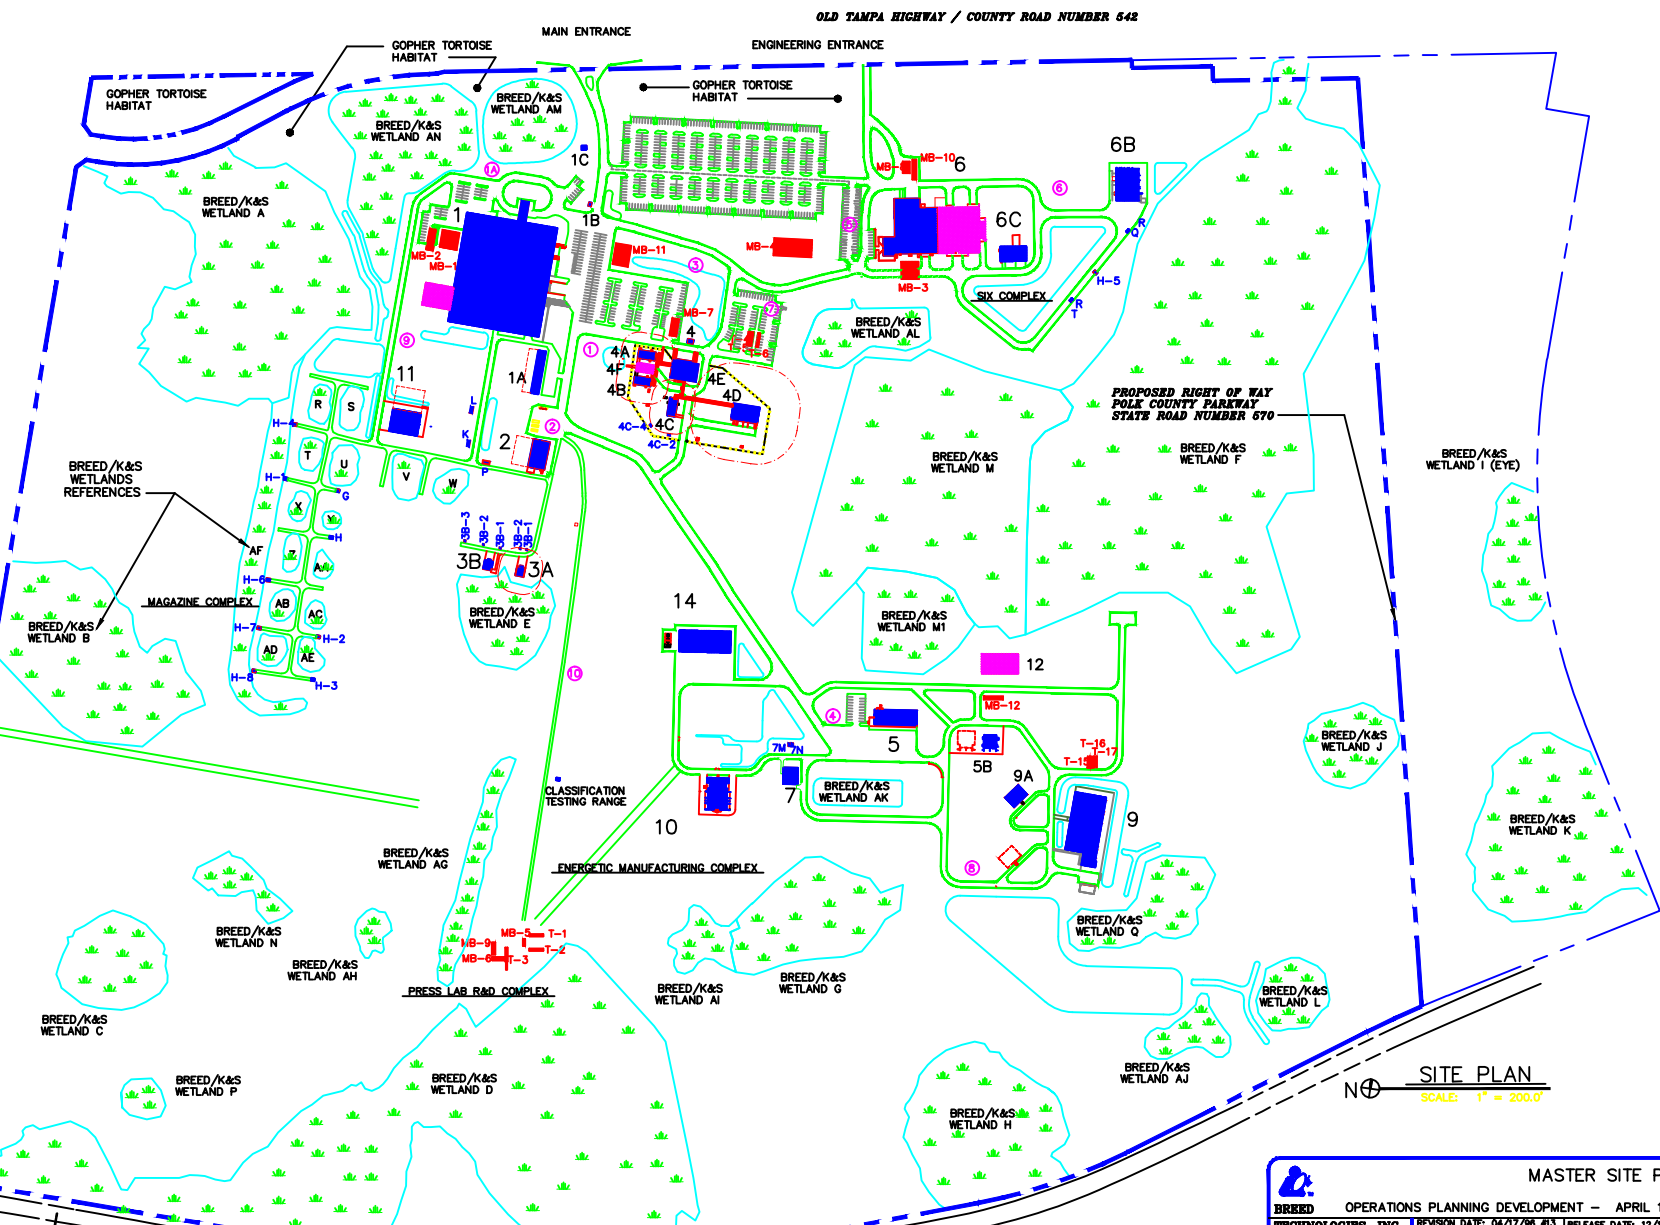

SITE PLAN
SCALE: 1" = 200.0'

OPERATIONS PLANNING DEVELOPMENT - APRIL 1996

TECHNOLOGIES, INC.
5300 Old Tampa Highway
Post Office Box 85623
Lakeland, Fla 33804-5023
Phone: 813/688-8087
Fax: 813/688-6881
Modem: 813/683-8714
813/682-1932

REVISION DATE: 04/17/96 #13 | RELEASE DATE: 12/17/93
DIMENSIONS: EXPLICIT ARCHITECTURAL REPORT FORMAT
DRAWING DOS FILENAME: SITE.DWG
SHEET SIZE: 8-1/2" x 11"
SHEET SCALE FACTOR: FIT
CAD BY: OPERATIONS PLANNING - NEIL

MASTER SITE PLAN
SHEET REF: SP-1

PROPRIETARY NOTE:
THIS DRAWING AND ALL INFORMATION HEREON IS THE PROPERTY OF BREED/K&S TECHNOLOGIES, INC. AND IS NOT TO BE REPRODUCED OR TRANSMITTED IN ANY FORM OR BY ANY MEANS, ELECTRONIC OR MECHANICAL, INCLUDING PHOTOCOPYING, RECORDING, OR BY ANY INFORMATION STORAGE AND RETRIEVAL SYSTEM, WITHOUT THE WRITTEN PERMISSION OF BREED/K&S TECHNOLOGIES, INC. AND IS SUBJECT TO RETURN UPON DEMAND. BY ACCEPTING THIS PROJECT, THE HIRER AGREES THAT IT WILL NOT BE USED FOR ANY PURPOSE OTHER THAN THAT WHICH IT IS ISSUED.